
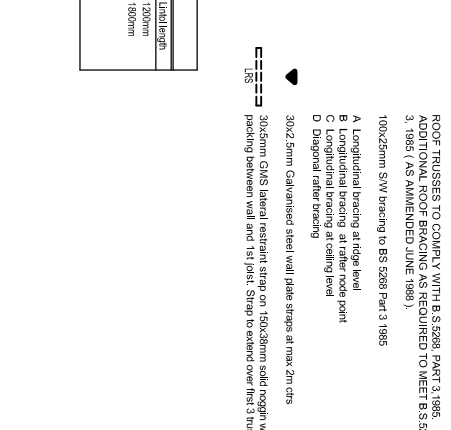



FRONT ELEVATION

SIDE ELEVATION

REAR ELEVATION

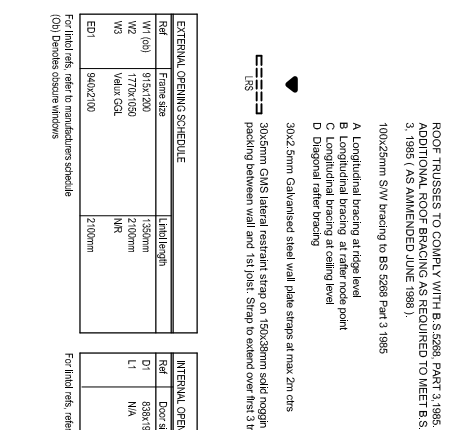

EAVES DETAIL 1:10

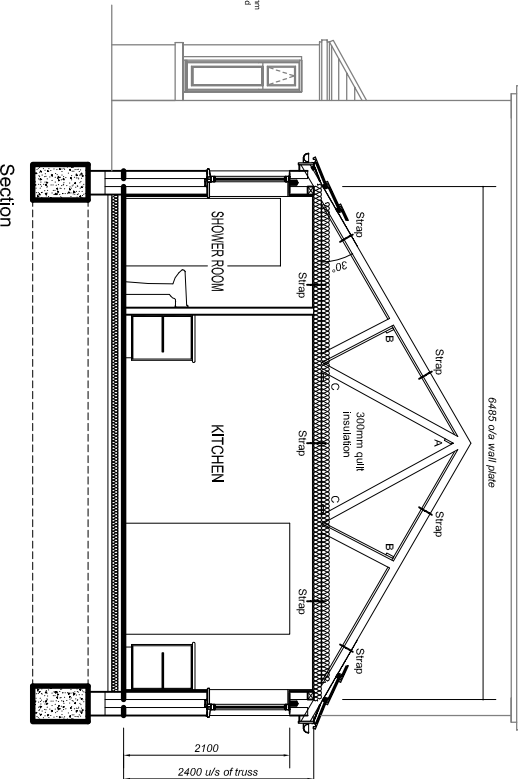

Drawing Revisions		Approval	
NHBC		LA	
General Notes			
<p>Do Not Scale: All Dimensions Are in Millimetres Unless Otherwise Stated If In Doubt Ask!</p> <p>Drawing Title WORKING DRAWING:</p> <p>SUBSTRUCTURE FLOOR PLANS ELEVATIONS ROOF PLAN SECTION</p> <p>Site Name 49 LEES HILL, KINGSWOOD</p> <p>Drawing No. DRWG/01</p> <p>Scale 1:50 1:100</p> <p>Date Sept 2006</p> <p>Drawn <i>Steven Mayne</i></p> <p>Rev.</p>			